


CURBSIDE INTERIOR ELEVATION

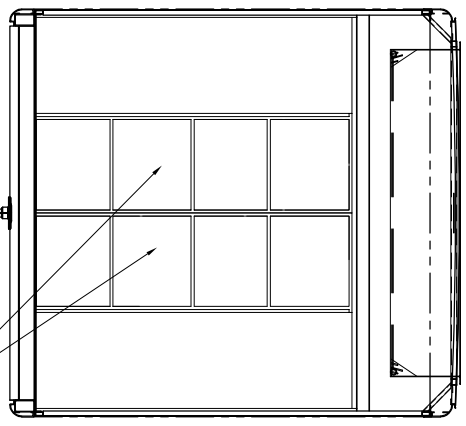


OPEN STORAGE W/ADJ. SHELVES

SLUM, SIDE DOOR CLIP ON STEP (39")
 INTERIOR POCKET DOOR, SELF CLOSE


SECTION A-A

SHEET 1 of 6 THESE DRAWINGS ARE APPROVED FOR CONSTRUCTION WITH CHANGES (IF) AS NOTED.	DRAWING APPROVAL _____	PROPRIETARY & CONFIDENTIAL THIS DRAWING AND ITS CONTENTS ARE THE PROPERTY OF EVOLVE SOLUTIONS. COPY AND/OR DISTRIBUTION OF THIS MATERIAL, WITHOUT EXPRESSED WRITTEN CONSENT OF EVOLVE SOLUTIONS, IS PROHIBITED.	PLEASE SEE COST CODE SHEET FOR ALL REVISION DATA. EXTRA COMMENTS HERE _____		LIFTGATE: CXXXA XX GEN. HOUSING: G112A XX	1 HIGH TECH AVE. PAINESVILLE, OH 44077 (440) 357-8964		CUSTOMER: KTM RIDE ORANGE	SCALE: 1/4" = 12"
	CURBSIDE		CUSTOMER _____ DATE _____	REV. _____ DATE _____ NAME _____				SPEC NO.: 52340S2S	DRAWN BY: DKEMP
				LEVEL: PENDING	DATE: 8/31/21	DWG NO.: KTM R0 21			

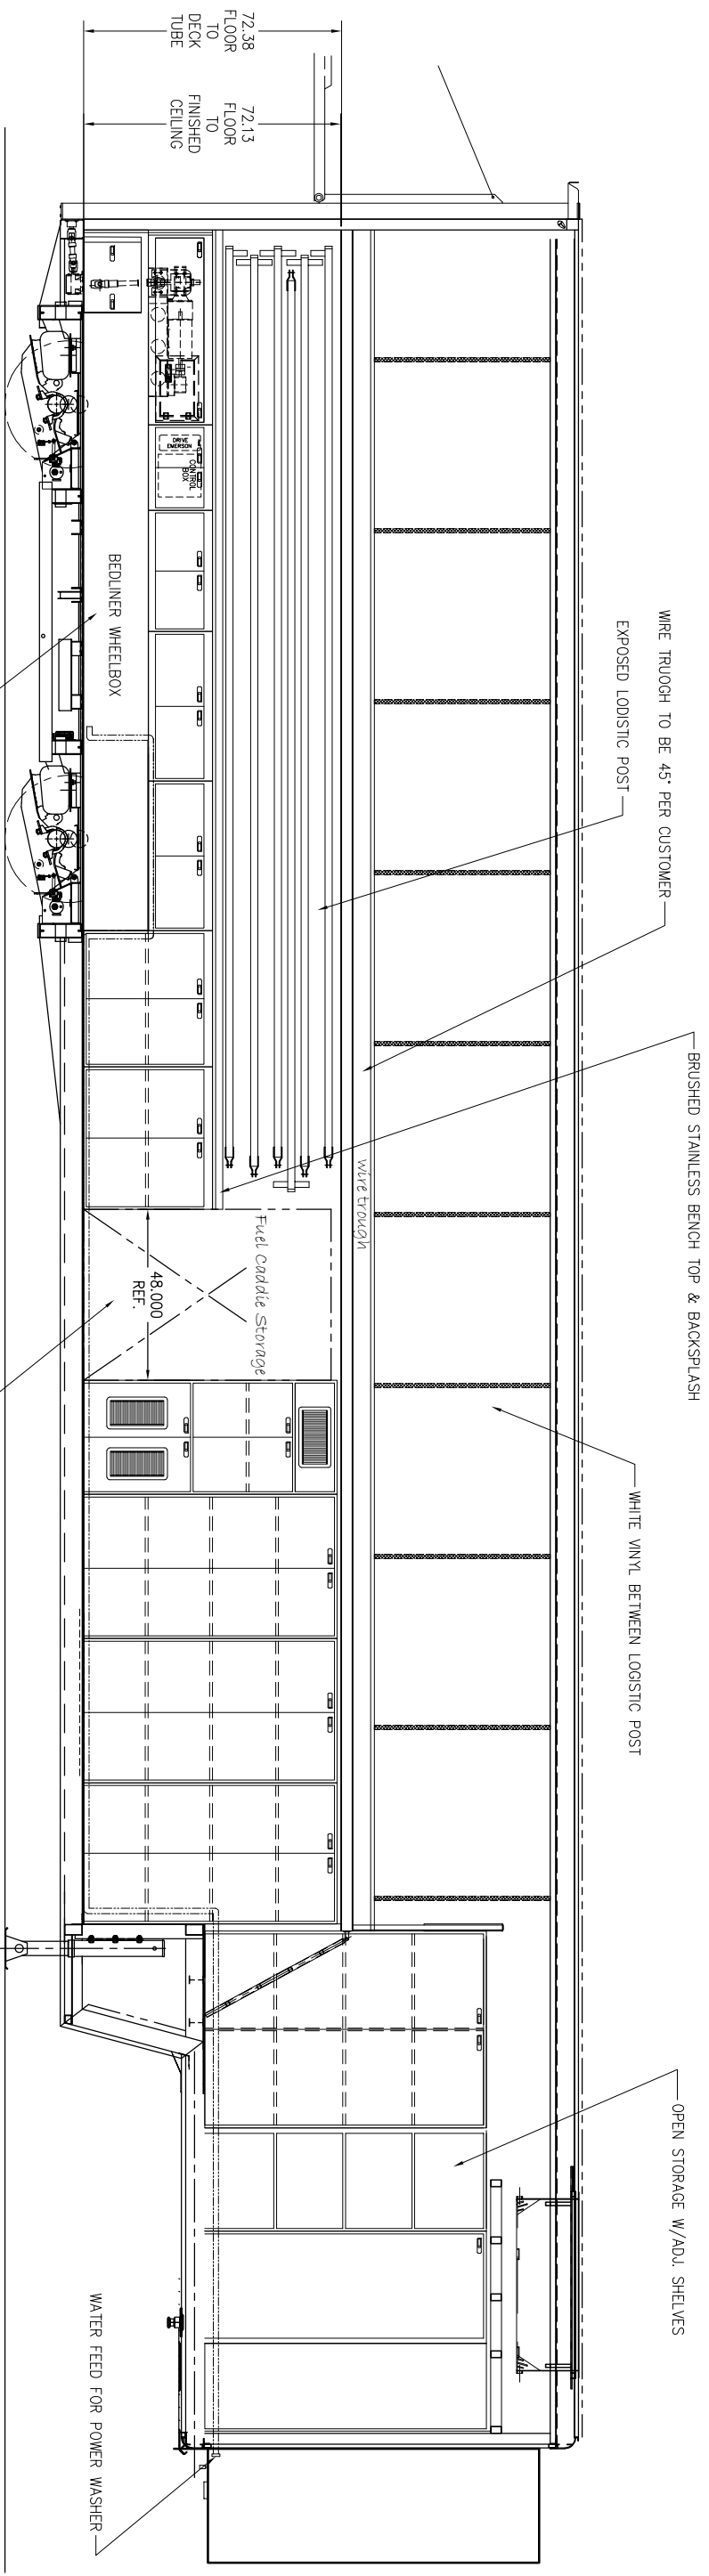


ROADSIDE INTERIOR ELEVATION

SHEET 2 of 6 THESE DRAWINGS ARE APPROVED FOR CONSTRUCTION WITH CHANGES (IF) AS NOTED.	DRAWING APPROVAL _____	PROPRIETARY & CONFIDENTIAL THIS DRAWING AND ITS CONTENTS ARE THE PROPERTY OF EVOLVE SOLUTIONS. COPY AND/OR DISTRIBUTION OF THIS MATERIAL WITHOUT EXPRESSED WRITTEN CONSENT OF EVOLVE SOLUTIONS, IS PROHIBITED.	PLEASE SEE COST CODE SHEET FOR ALL REVISION DATA. EXTRA COMMENTS HERE: _____		LIFTGATE: CXXXA XX GEN. HOUSING: G112A XX		CUSTOMER: KTM RIDE ORANGE	SCALE: 1/4" = 12"
	ROADSIDE CUSTOMER _____ DATE _____		THIS DRAWING AND ITS CONTENTS ARE THE PROPERTY OF EVOLVE SOLUTIONS. COPY AND/OR DISTRIBUTION OF THIS MATERIAL WITHOUT EXPRESSED WRITTEN CONSENT OF EVOLVE SOLUTIONS, IS PROHIBITED.	REV. _____ DATE _____ NAME _____	1 HIGH TECH AVE. PAINESVILLE, OH 44077 (440) 357-8964		SPEC NO.: 52340S2S	DRAWN BY: DKEMP
				LEVEL: PENDING	DATE: 8/31/21	DWG NO.: KTM R0 21		

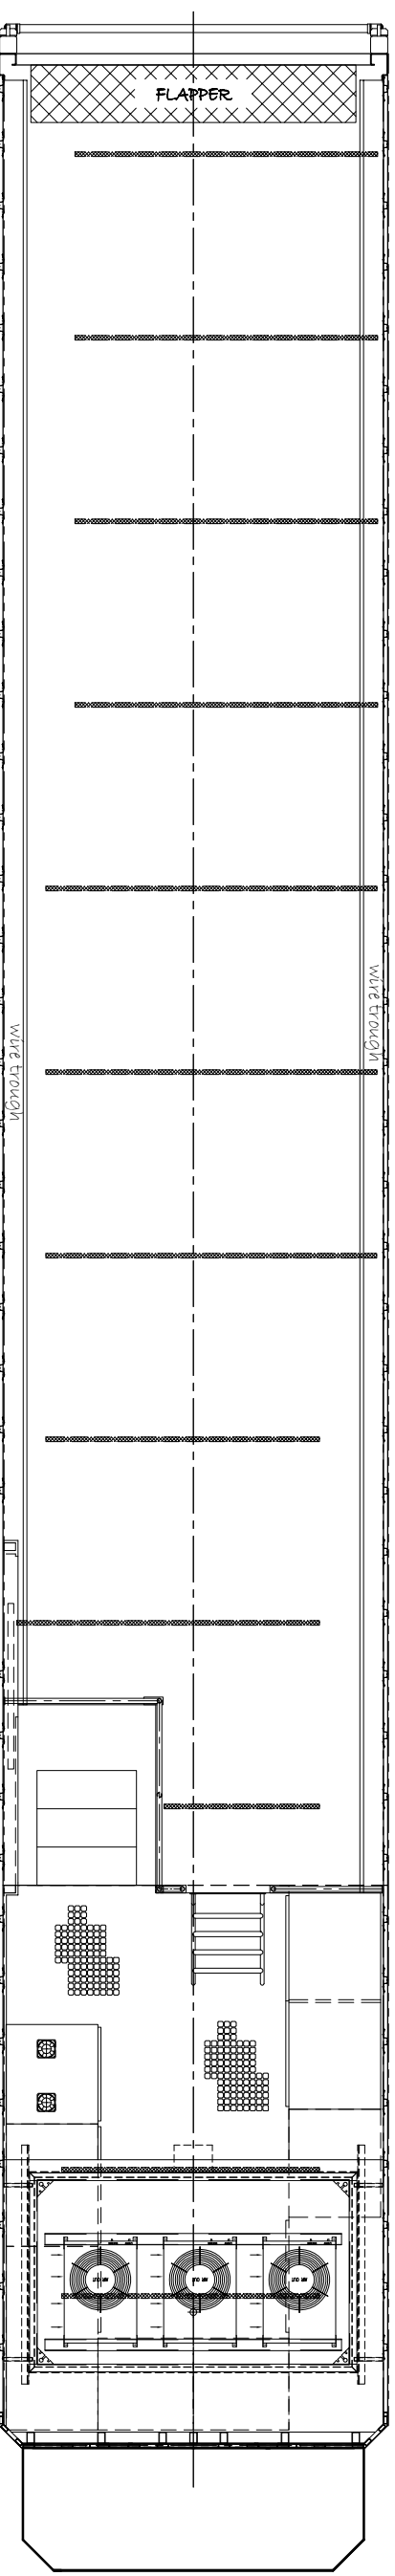


PLAN VIEW - UPPER LEVEL

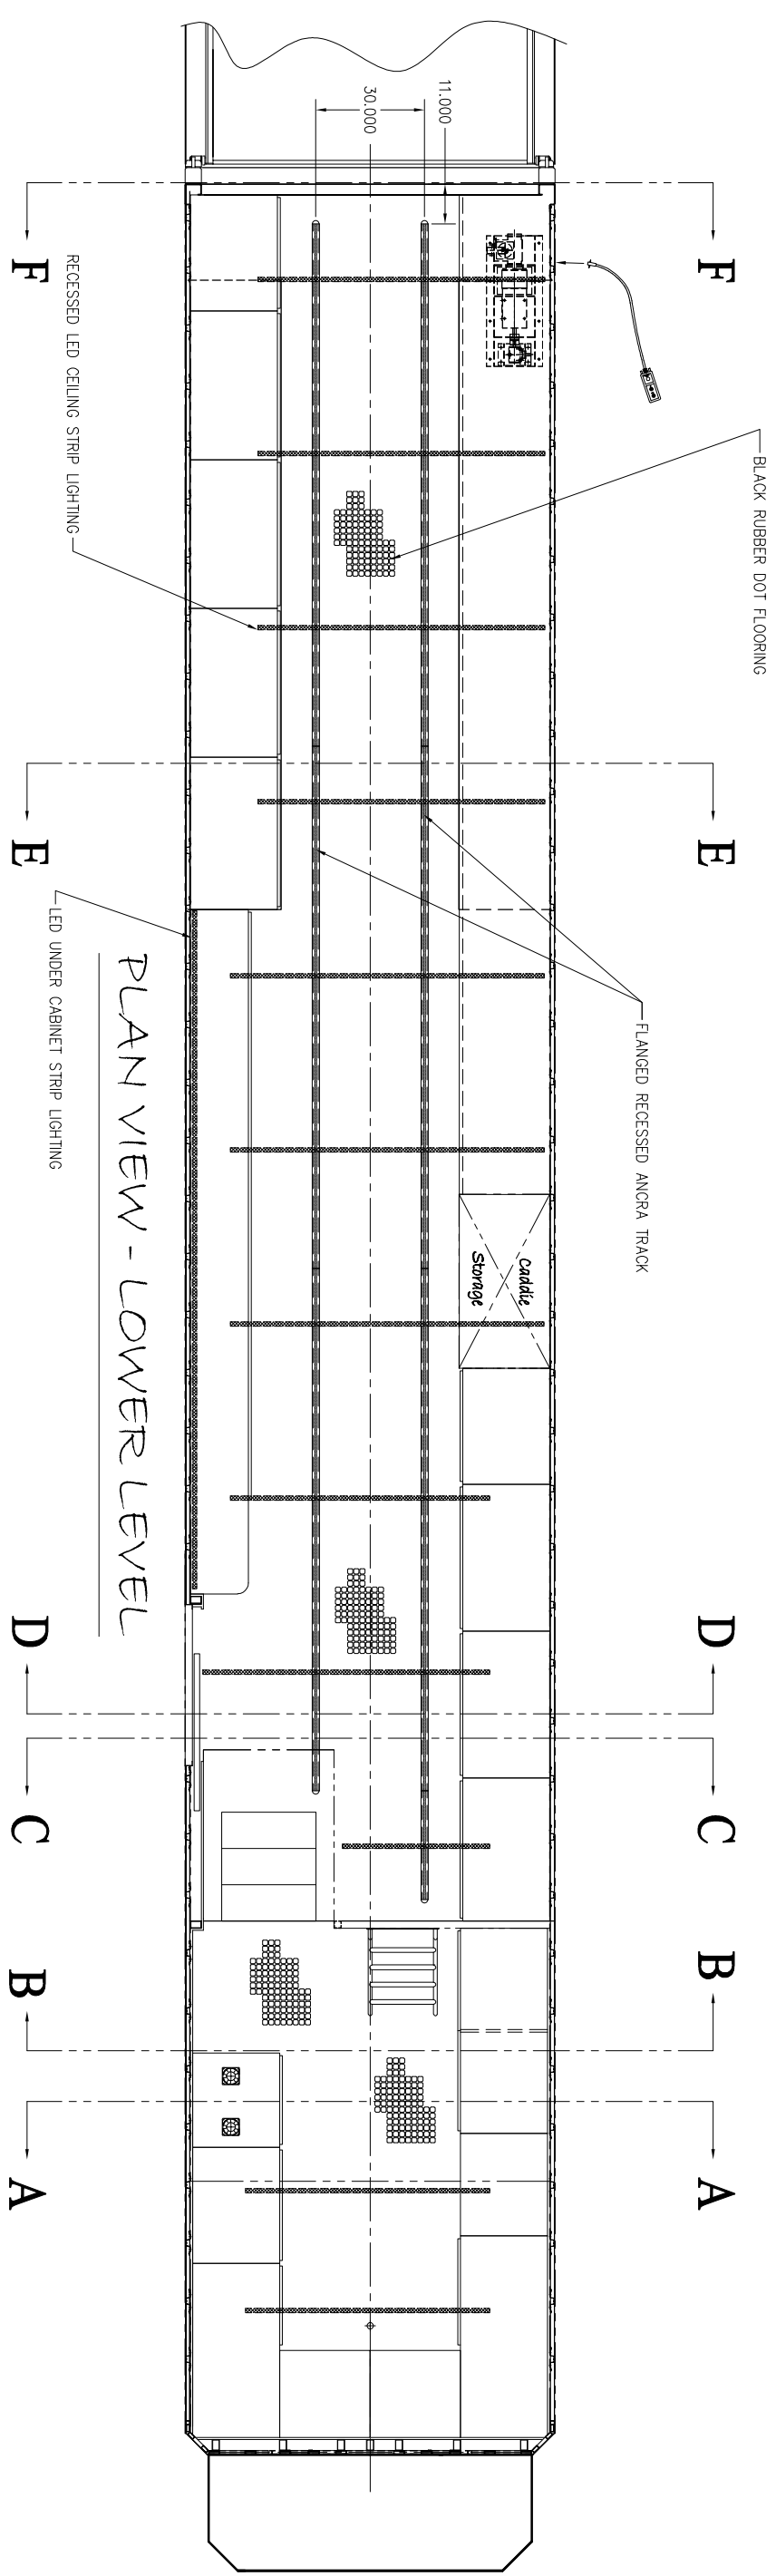

PLAN VIEW - LOWER LEVEL

SHEET 3 of 6 DRAWING APPROVAL THESE DRAWINGS ARE APPROVED FOR CONSTRUCTION WITH CHANGES (IF) AS NOTED.	PROPRIETARY & CONFIDENTIAL THIS DRAWING AND ITS CONTENTS ARE THE PROPERTY OF EVOLVE SOLUTIONS. COPY AND/OR DISTRIBUTION OF THIS MATERIAL WITHOUT EXPRESSED WRITTEN CONSENT OF EVOLVE SOLUTIONS, IS PROHIBITED.	PLEASE SEE COST CODE SHEET FOR ALL REVISION DATA. EXTRA COMMENTS HERE		LIFTGATE: CXXXXA XX GEN. HOUSING: G112A XX	1 HIGH TECH AVE. PAINESVILLE, OH 44077 (440) 357-8964		CUSTOMER: KTM RUDE ORANGE SPEC NO: 52340S2S LEVEL: PENDING	SCALE: 1/4" = 12" DRAWN BY: DKEMP
		REV. _____ DATE _____ NAME _____ MM/DD/YY XXXXXX	DATE: 8/31/21 DWG NO: KTM R0 21					

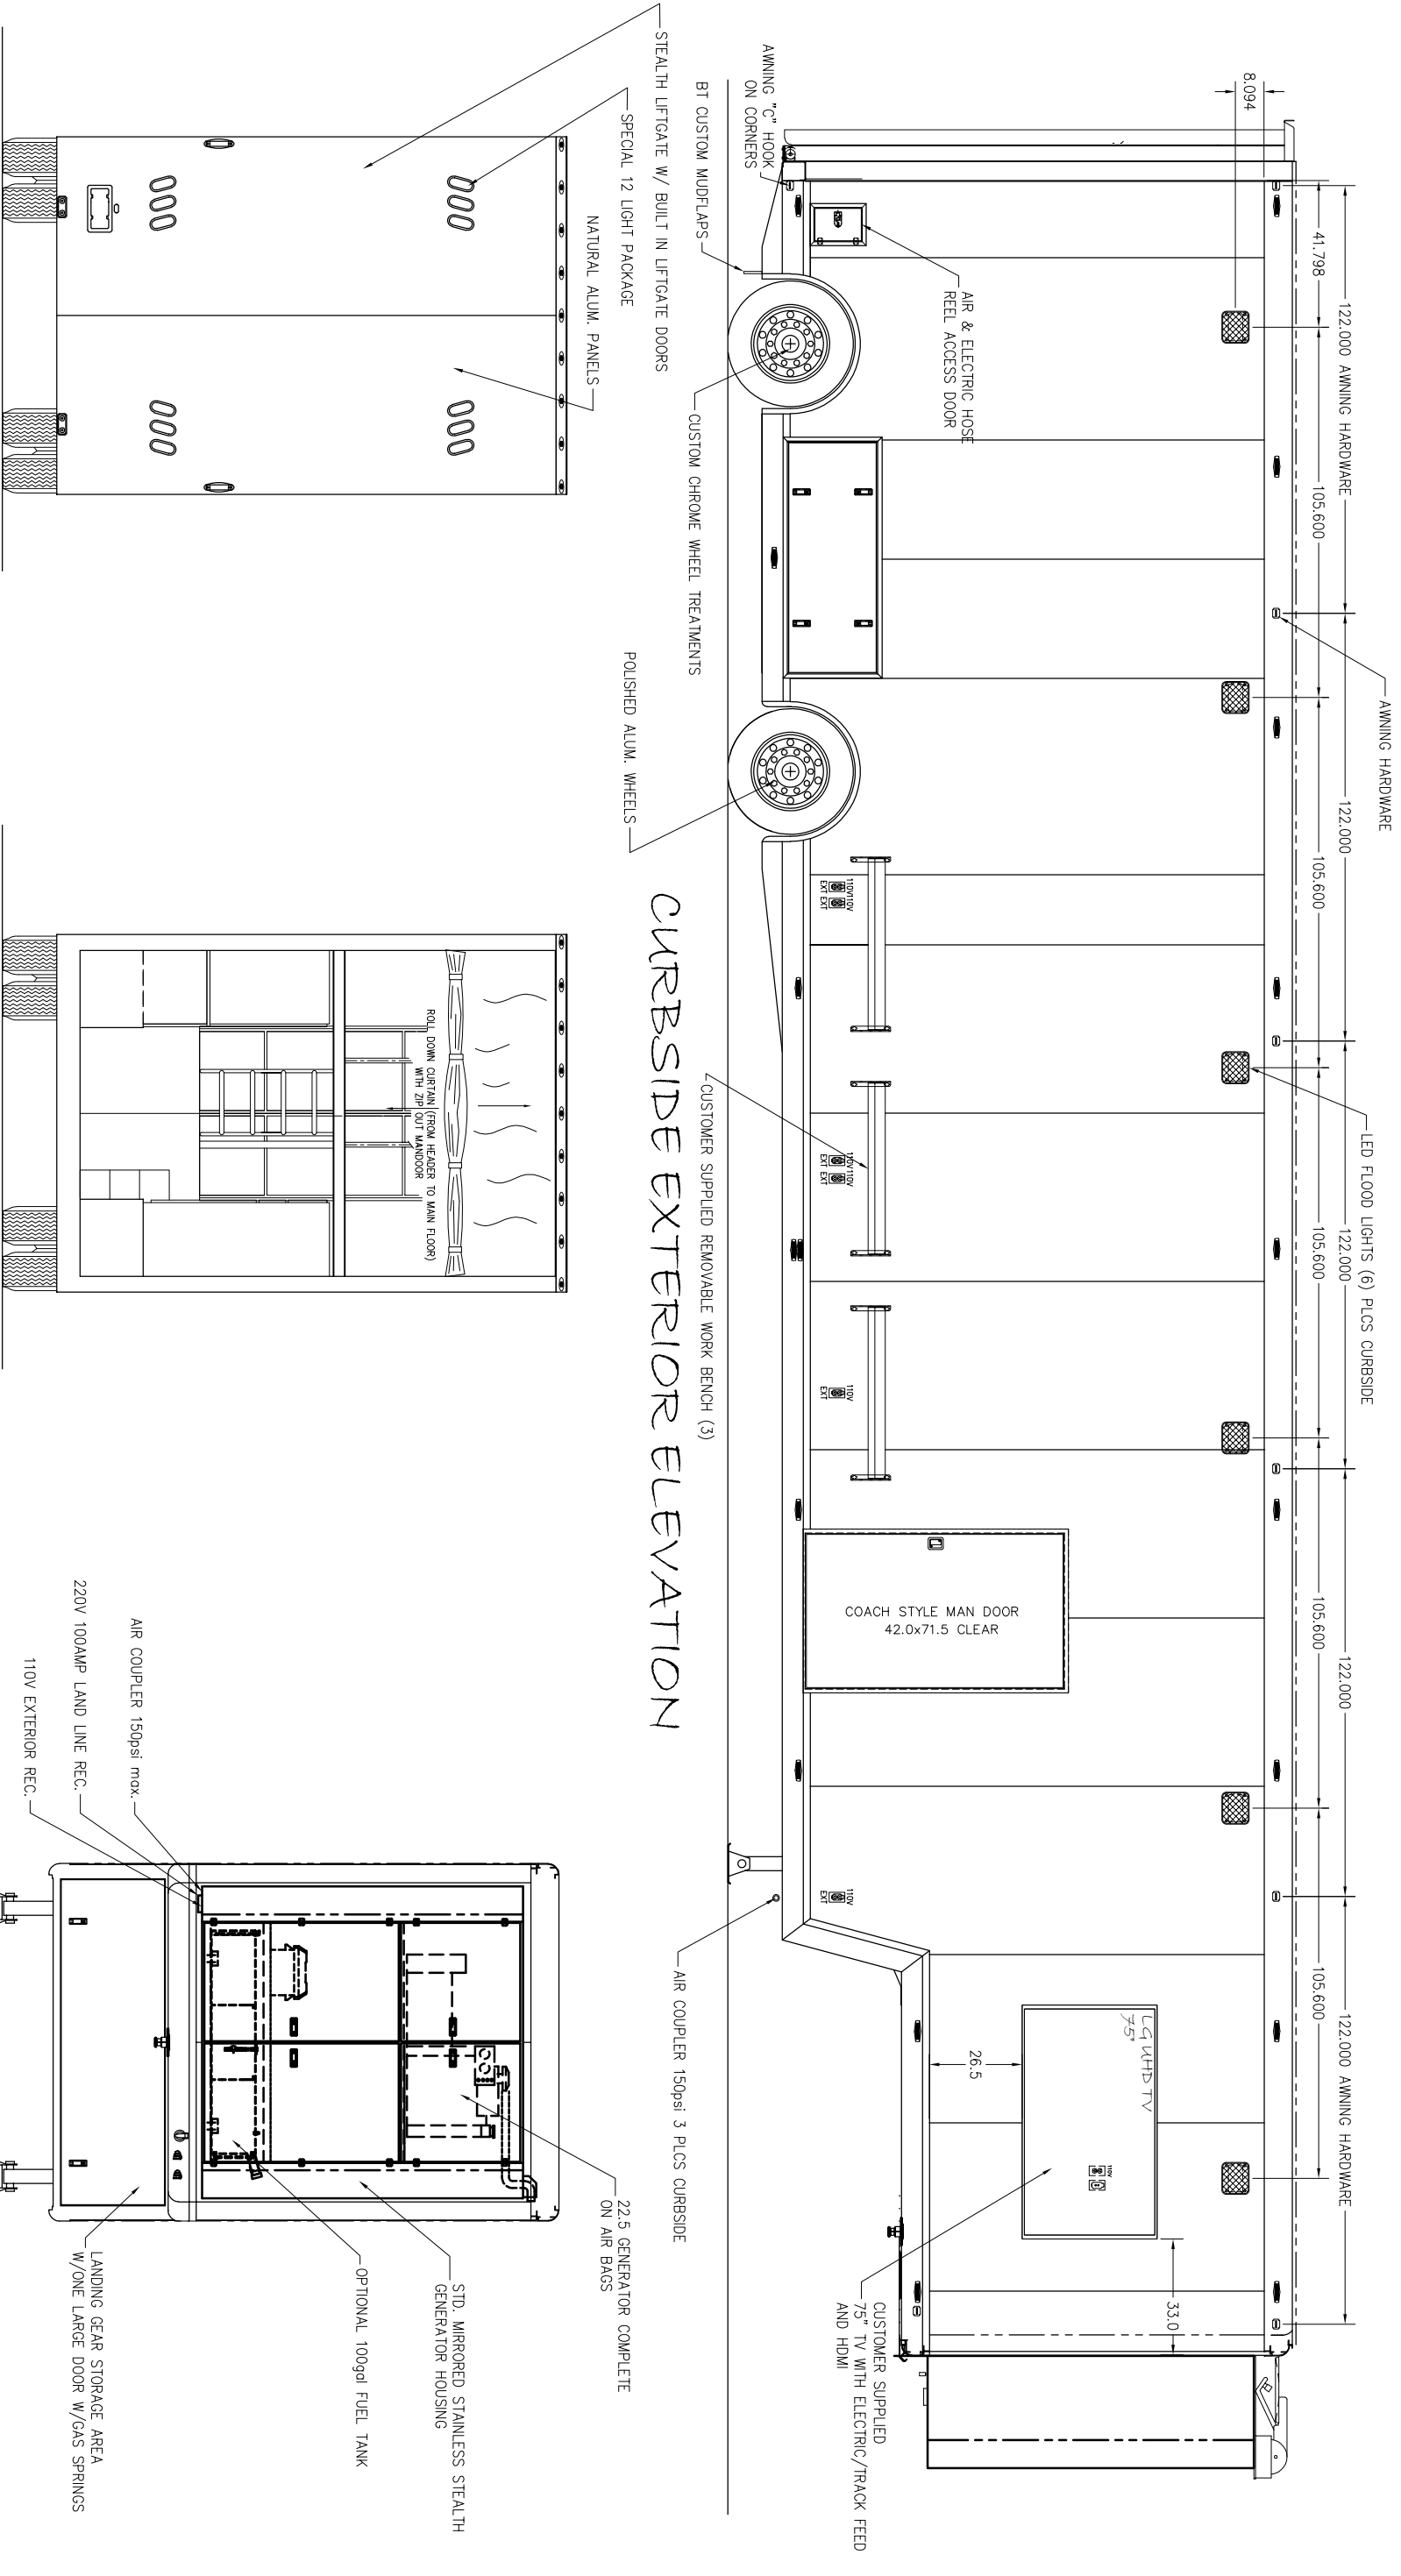

CURBSIDE EXTERIOR ELEVATION

REAR VIEW

SECTION F-F

FRONT VIEW

SHEET 5 of 6		DRAWING APPROVAL		PROPRIETARY & CONFIDENTIAL		LIFTGATE:			CUSTOMER: KTM RIDE ORANGE		SCALE: 1/4" = 12"		
EXT. CURB.		CUSTOMER		DATE		GEN. HOUSING: G112A XX			SPEC NO.: 52340S2S		DRAWN BY: DKEMP		
THESE DRAWINGS ARE APPROVED FOR CONSTRUCTION WITH CHANGES (IF) AS NOTED.				THIS DRAWING AND ITS CONTENTS ARE THE PROPERTY OF EVOLVE SOLUTIONS. COPY AND/OR DISTRIBUTION OF THIS MATERIAL WITHOUT EXPRESSED WRITTEN CONSENT OF EVOLVE SOLUTIONS, IS PROHIBITED.				1 HIGH TECH AVE. PAINESVILLE, OH 44077 (440) 357-8964		LEVEL: PENDING		DATE: 8/31/21	
PLEASE SEE COST CODE SHEET FOR ALL REVISION DATA.				EXTRA COMMENTS HERE						DWG NO.: KTM R0 21			